

Dichiarazione protocollo n. _____ del _____
 Planimetria di u.i.u. in Comune di Ravarino

Architectural floor plan of the second floor. The plan includes the following rooms and features:


- DOPPIO VOLUME** (Double Volume) - Two instances, one above and one below the central hall.
- RIPOSTIGLIO** (Central Hall) - Hm = 2.23 ml.
- BAGNO** (Bathroom) - H = 3.40 ml.
- LETTO** (Bedroom) - H = 2.40 ml.
- STUDIO** - H = 2.40 ml.
- DIS** (Distribuzione) - Distribution area.
- Staircase** - Located in the top right corner.

10 metri


Agenzia delle Entrate
CATASTO FABBRICATI
Ufficio Provinciale di
Modena

Dichiarazione protocollo n. _____ del _____	
Planimetria di u.i.u. in Comune di Ravarino	


Scheda n. 1 Scala 1:200

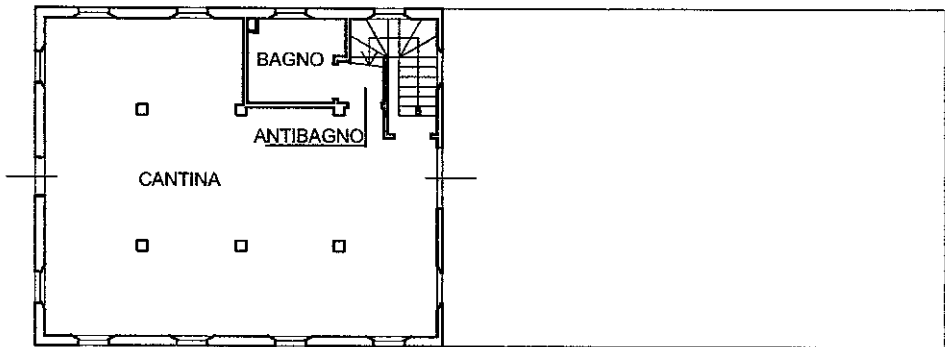

PIANO TERRA hm = 273 cm

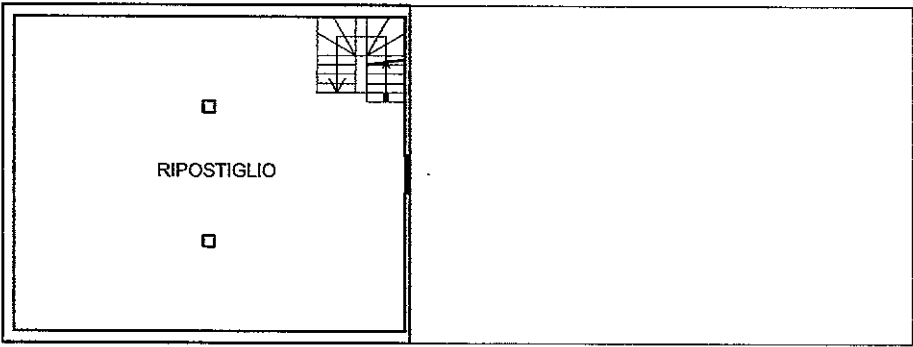

PRIMO PIANO h = 278 cm


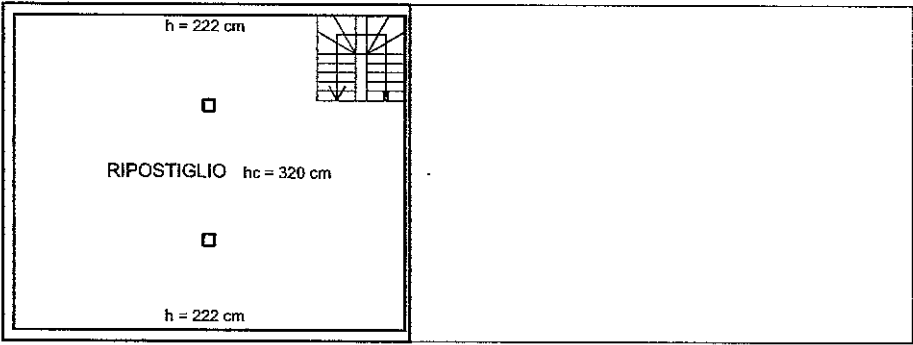


SECONDO PIANO



Dichiarazione protocollo n. _____ del _____ Planimetria di u.i.u. in Comune di Ravarino	

H=270

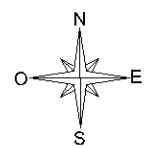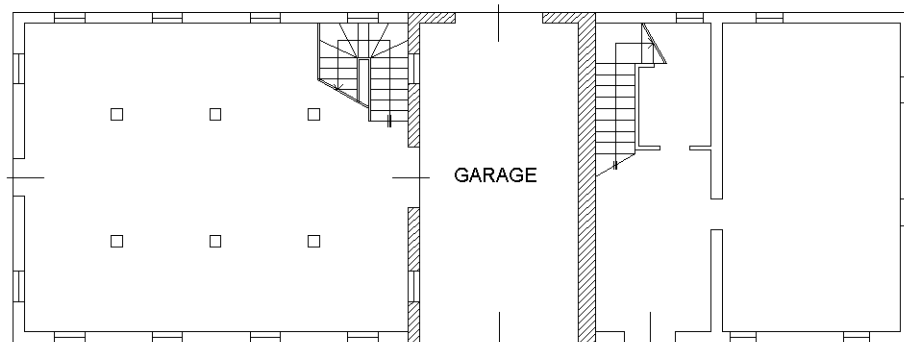

10 metri



Agenzia del Territorio
CATASTO FABBRICATI
Ufficio Provinciale di
Modena

Dichiarazione protocollo n. del
Planimetria di u.i.u. in Comune di Ravarino

Scheda n. 1 Scala 1:100

PIANO TERRA

H=305/345

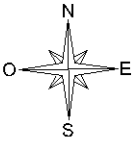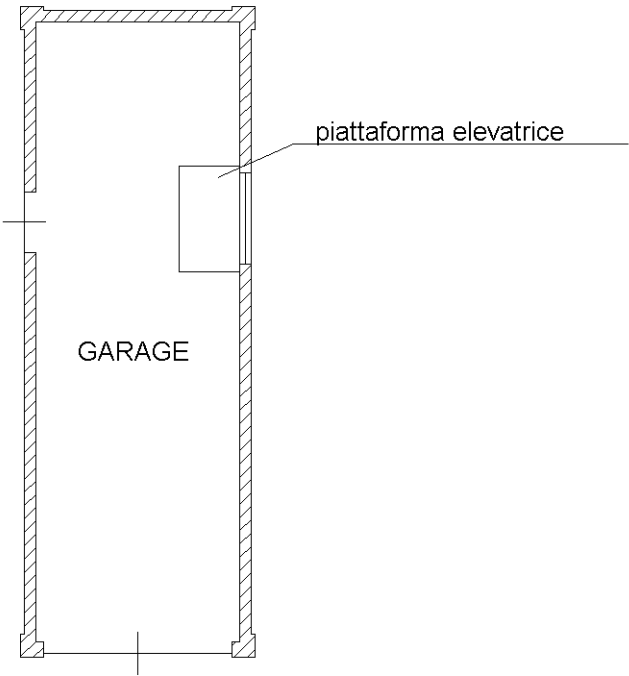

10 metri


Agenzia del Territorio
CATASTO FABBRICATI
Ufficio Provinciale di
Modena

Dichiarazione protocollo n. _____ del _____
 Planimetria di u.i.u. in Comune di Ravarino

Scheda n. 1	Scala 1:100
-------------	-------------


PIANO PRIMO SOTTOSTRADA

H=235

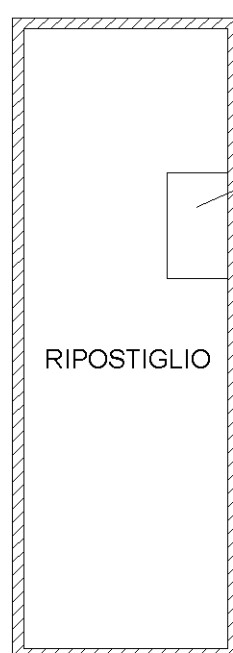

piattaforma elevatrice

RIPOSTIGLIO

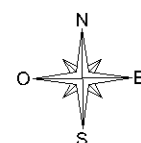

10 metri